

NOTES: UNLESS OTHERWISE SPECIFIED

1. ELECTRICAL SPECIFICATIONS:
FREQUENCY RANGE: 3.4 - 3.8 GHz
GAIN: 6 dBi

2. ALL MATERIALS AND PROCESSES MUST BE ROHS COMPLIANT

3. PARTS SHALL BE PACKAGED TO PREVENT DAMAGE IN SHIPMENT AND HANDLING.

4. A (REF) DIMENSION IS FOR INFORMATION PURPOSES ONLY AND NO TOLERANCE IS IMPLIED.

REVISION HISTORY			
REV	DESCRIPTION	DATE	APPROVED
A	RELEASED TO PRODUCTION	19JAN18	IP



SUPPLIER PRINT ACCEPTANCE:		UNLESS OTHERWISE SPECIFIED DIMENSIONS ARE IN INCHES		DRAWN IP		DATE 10/26/2017			
<input type="checkbox"/> Accept drawing/specification: No changes needed: <input type="checkbox"/> This part is RoHS compliant <input type="checkbox"/> This part is REACH compliant <input type="checkbox"/> Accept drawing/specification. Notes/Mark-ups added <input type="checkbox"/> Cannot accept drawing/spec. Notes/Mark-ups added Supplier Projected Outgoing Quality: SIGMA LEVEL : _____ or PPM: _____ Signature _____ Date: _____		FOR TOLERANCES NOT SPECIFIED USE: X.X in ± .1 in, X.XX in ± .01 in, X.XXX in ± .005 in ANGULAR ± 1°, FRACTIONAL ± 1/64		CHECKED		DATE			
		THIRD ANGLE PROJECTION 		MATERIAL: SEE COMP. PRINTS		DESCRIPTION ANTENNA, OMNIDIRECTIONAL, 3.4-3.8 GHz, 6 dBi			
		PCTEL PROPRIETARY DATA THE INFORMATION AND/OR DRAWINGS CONTAINED IN THIS DOCUMENT IS CONFIDENTIAL AND PROPRIETARY TO PCTEL, INC. AND MAY NOT BE USED, REPRODUCED, IN WHOLE OR IN PART, OR MODIFIED IN ANY WAY WITHOUT THE EXPRESS WRITTEN PERMISSION OF AN AUTHORIZED REPRESENTATIVE OF PCTEL, INC.		FINISH: SEE COMP. PRINTS		DRAWING NO. ODD_BOA34006NF			
				SIZE B		SCALE 1:1		SHEET 1 OF 1	



PCTEL, INC.
471 BRIGHTON DRIVE
BLOOMINGDALE, IL 60108
PH. 630-372-6800
FAX. 630-372-8077

NOTES: UNLESS OTHERWISE SPECIFIED


1. ELECTRICAL SPECIFICATIONS:
FREQUENCY RANGE: 3.55 - 3.7 GHz
GAIN: 6 dBi


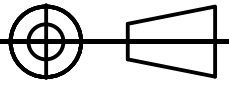
2. ALL MATERIALS AND PROCESSES MUST BE ROHS COMPLIANT

3. PARTS SHALL BE PACKAGED TO PREVENT DAMAGE IN SHIPMENT AND HANDLING.

4. A (REF) DIMENSION IS FOR INFORMATION PURPOSES ONLY AND NO TOLERANCE IS IMPLIED.

REVISION HISTORY			
REV	DESCRIPTION	DATE	APPROVED
A	RELEASED TO PRODUCTION	19JAN18	IP

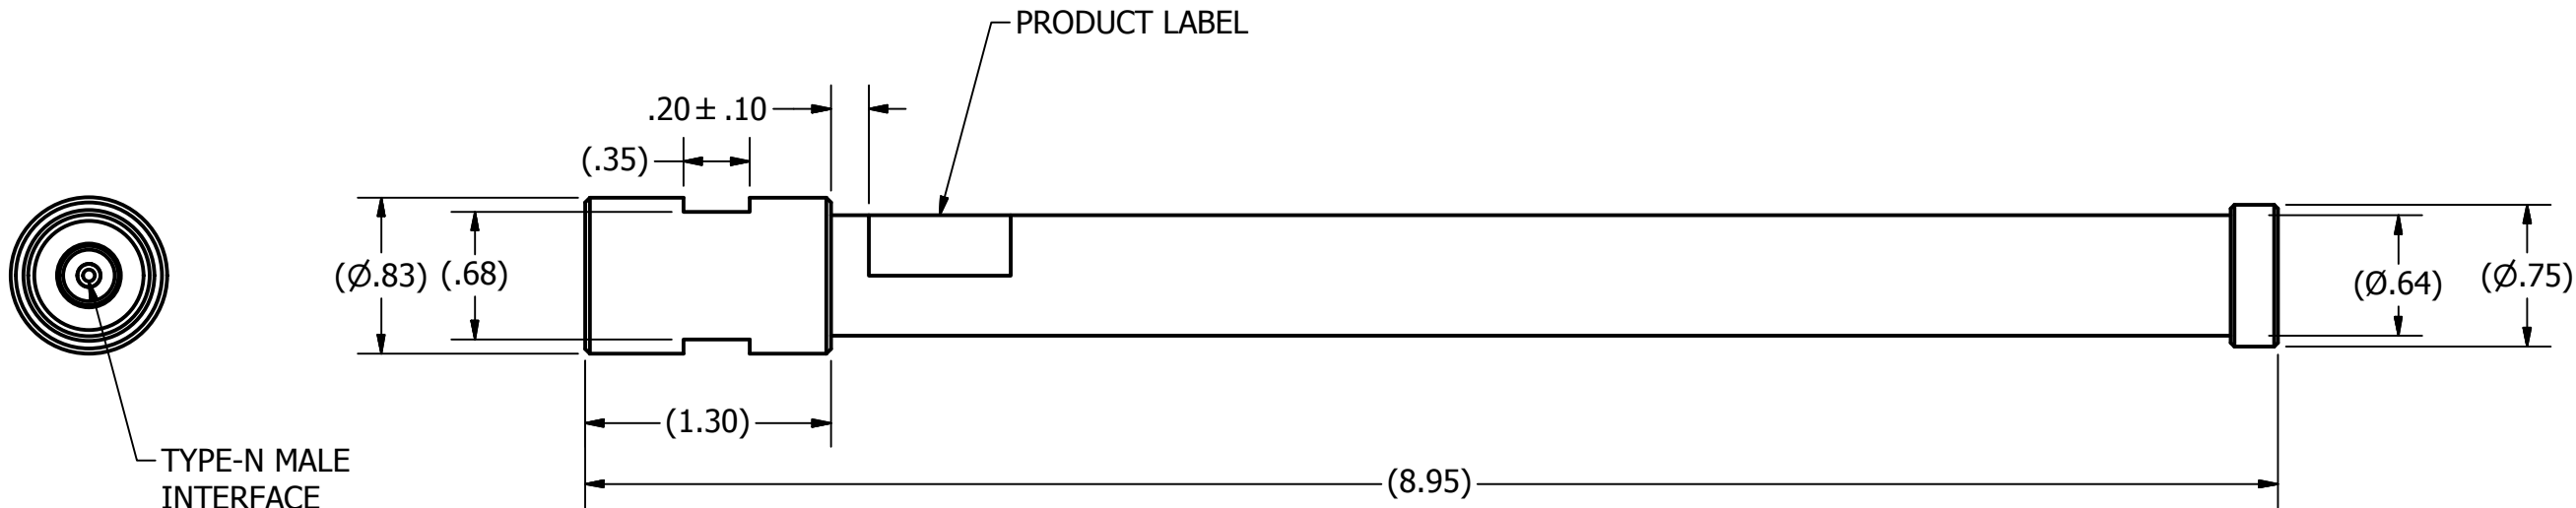

SUPPLIER PRINT ACCEPTANCE:	UNLESS OTHERWISE SPECIFIED DIMENSIONS ARE IN INCHES	DRAWN IP	DATE 10/26/2017	 PCTEL, INC. 471 BRIGHTON DRIVE BLOOMINGDALE, IL 60108 PH. 630-372-6800 FAX. 630-372-8077
<input type="checkbox"/> Accept drawing/specification: No changes needed: <input type="checkbox"/> This part is RoHS compliant <input type="checkbox"/> This part is REACH compliant <input type="checkbox"/> Accept drawing/specification. Notes/Mark-ups added <input type="checkbox"/> Cannot accept drawing/spec. Notes/Mark-ups added Supplier Projected Outgoing Quality:	FOR TOLERANCES NOT SPECIFIED USE: X.X in ± .1 in, X.XX in ± .01 in, X.XXX in ± .005 in ANGULAR ± 1°, FRACTIONAL ± 1/64	CHECKED	DATE	
	THIRD ANGLE PROJECTION 	MATERIAL:	SEE COMP. PRINTS	
		FINISH:	SEE COMP. PRINTS	
SIGMA LEVEL : _____ or PPM: _____	PCTEL PROPRIETARY DATA THE INFORMATION AND/OR DRAWINGS CONTAINED IN THIS DOCUMENT IS CONFIDENTIAL AND PROPRIETARY TO PCTEL, INC. AND MAY NOT BE USED, REPRODUCED, IN WHOLE OR IN PART, OR MODIFIED IN ANY WAY WITHOUT THE EXPRESS WRITTEN PERMISSION OF AN AUTHORIZED REPRESENTATIVE OF PCTEL, INC.			DRAWING NO. ODD_BOA34006NM
Signature _____ Date: _____				SIZE B SCALE 1:1 SHEET 1 OF 1