

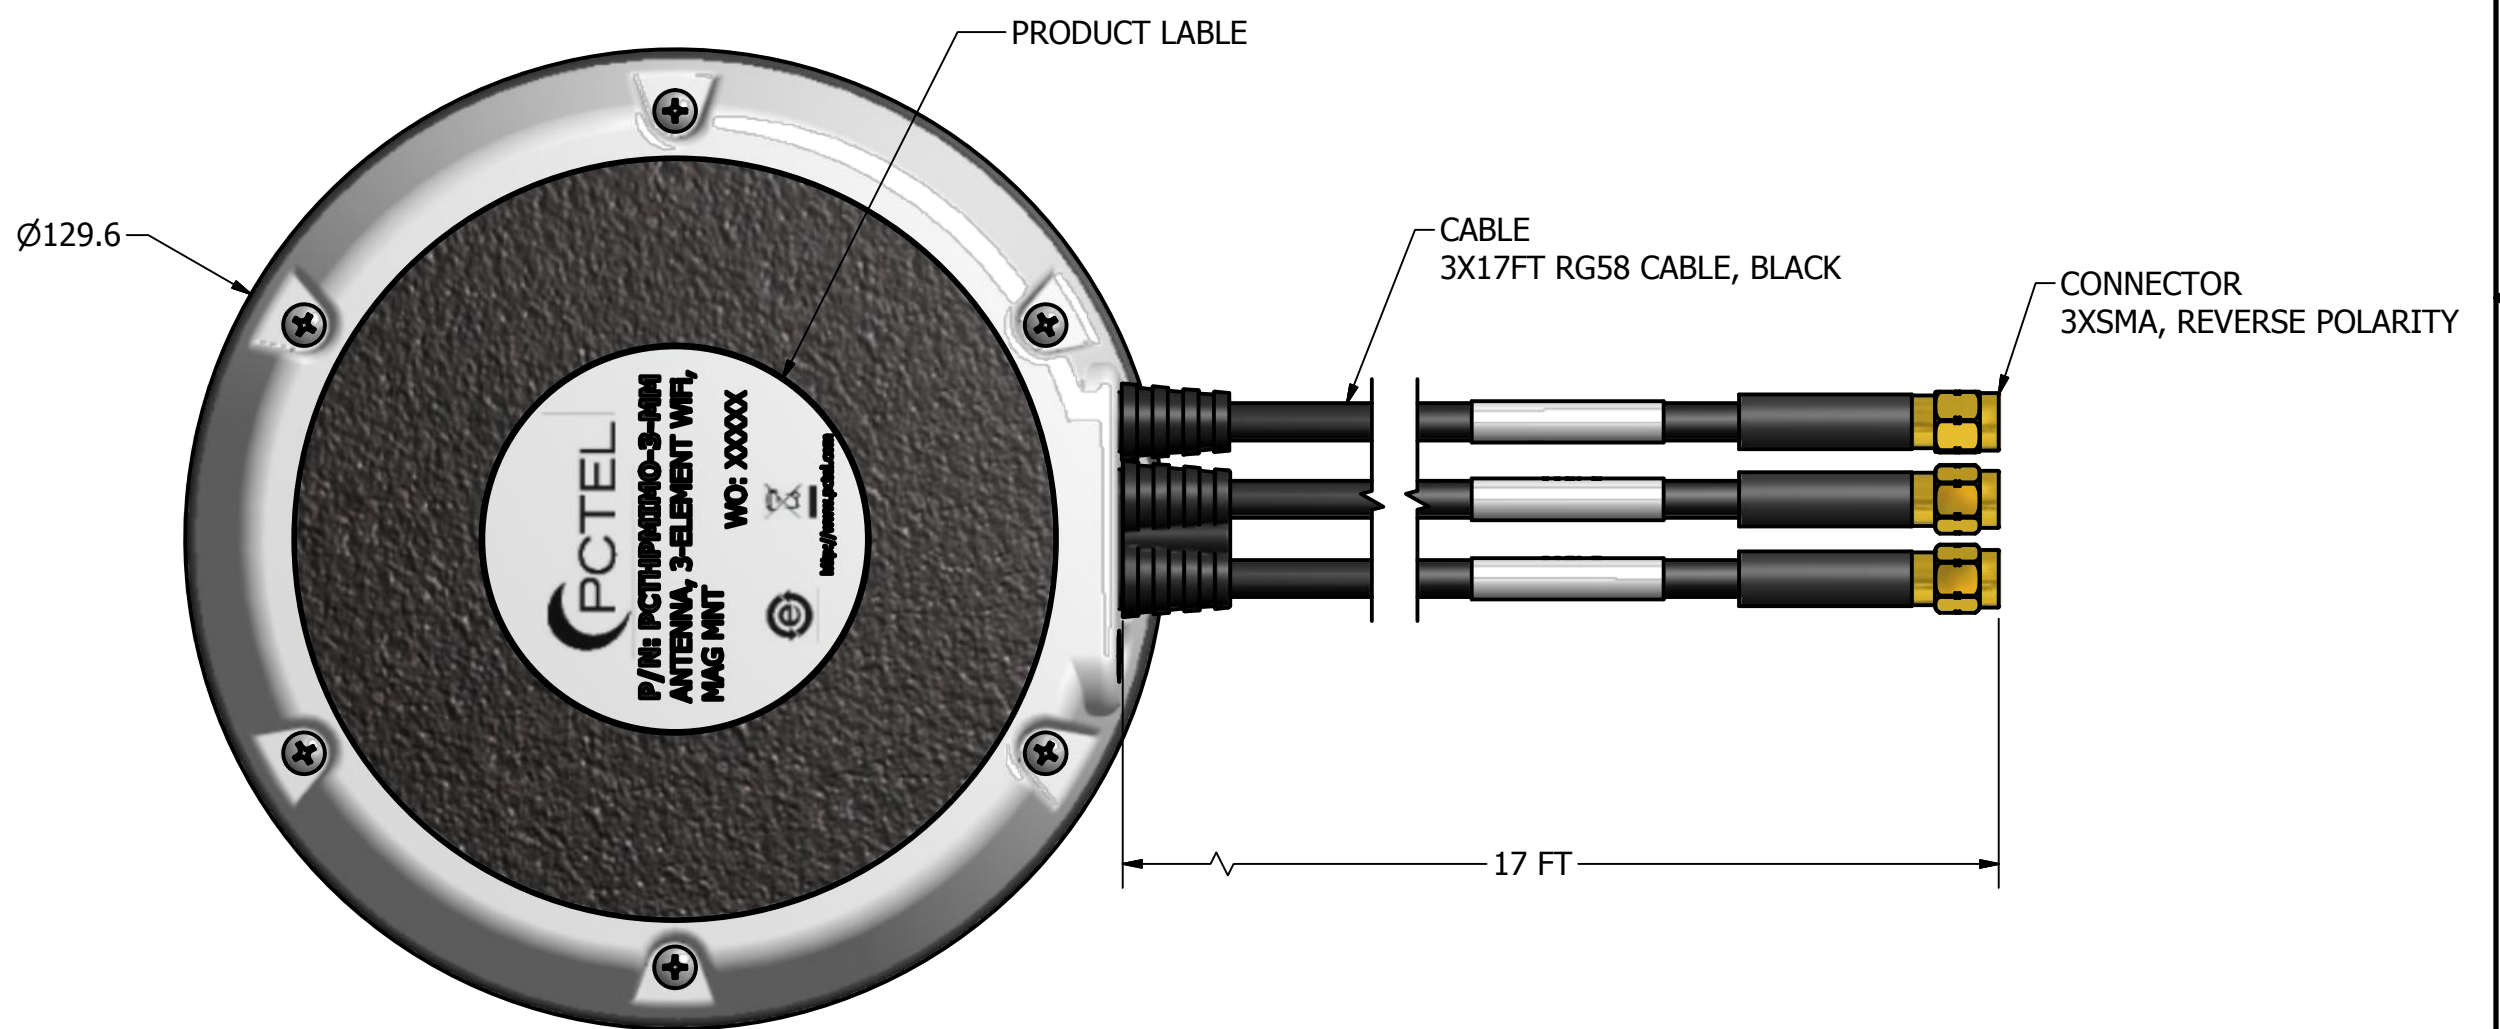
1. INTERPRET DRAWING PER ANSI/ASME Y14.5
2. PARTS SHALL BE PACKAGED TO PREVENT DAMAGE IN SHIPMENT AND HANDLING.
3. FREQUENCY RANGE: 2.4-2.5GHz, 5.15-5.85 GHz  
VSWR<2.0:1
4. ROBUST IP67 HOUSING BUILT FOR VARIOUS WEATHER CONDITIONS
5. MAGNETIC MOUNTING , 16 lb LIFT-OFF FORCE.



Technical drawing of the radar dome and cable assembly. The dome is labeled with dimensions and material specifications:

- Height: 82.0
- Material: CYCOLOY C6200
- Color: WHITE

The cable assembly is labeled:

- Cable: LABLE, "WiFi"

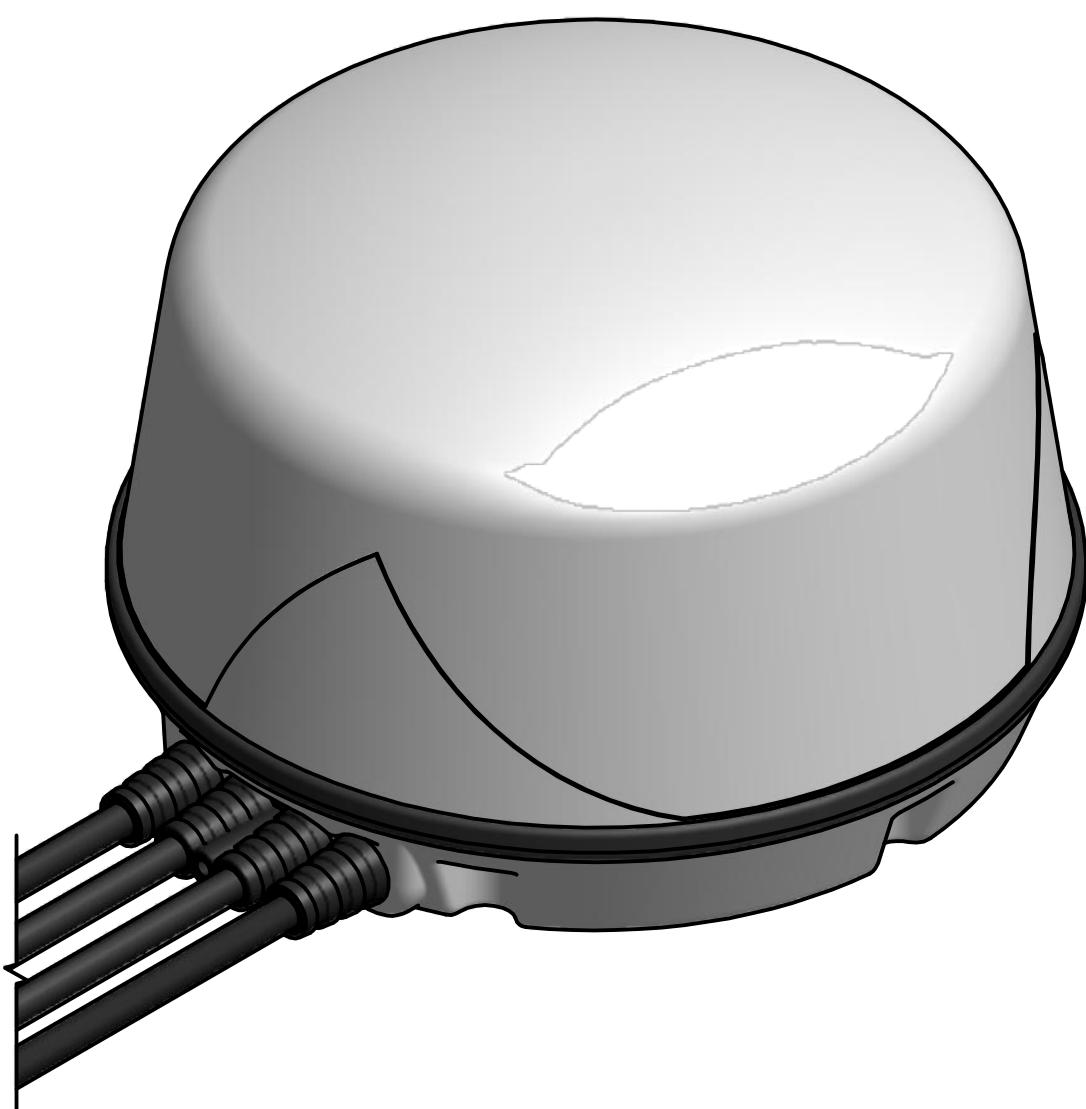
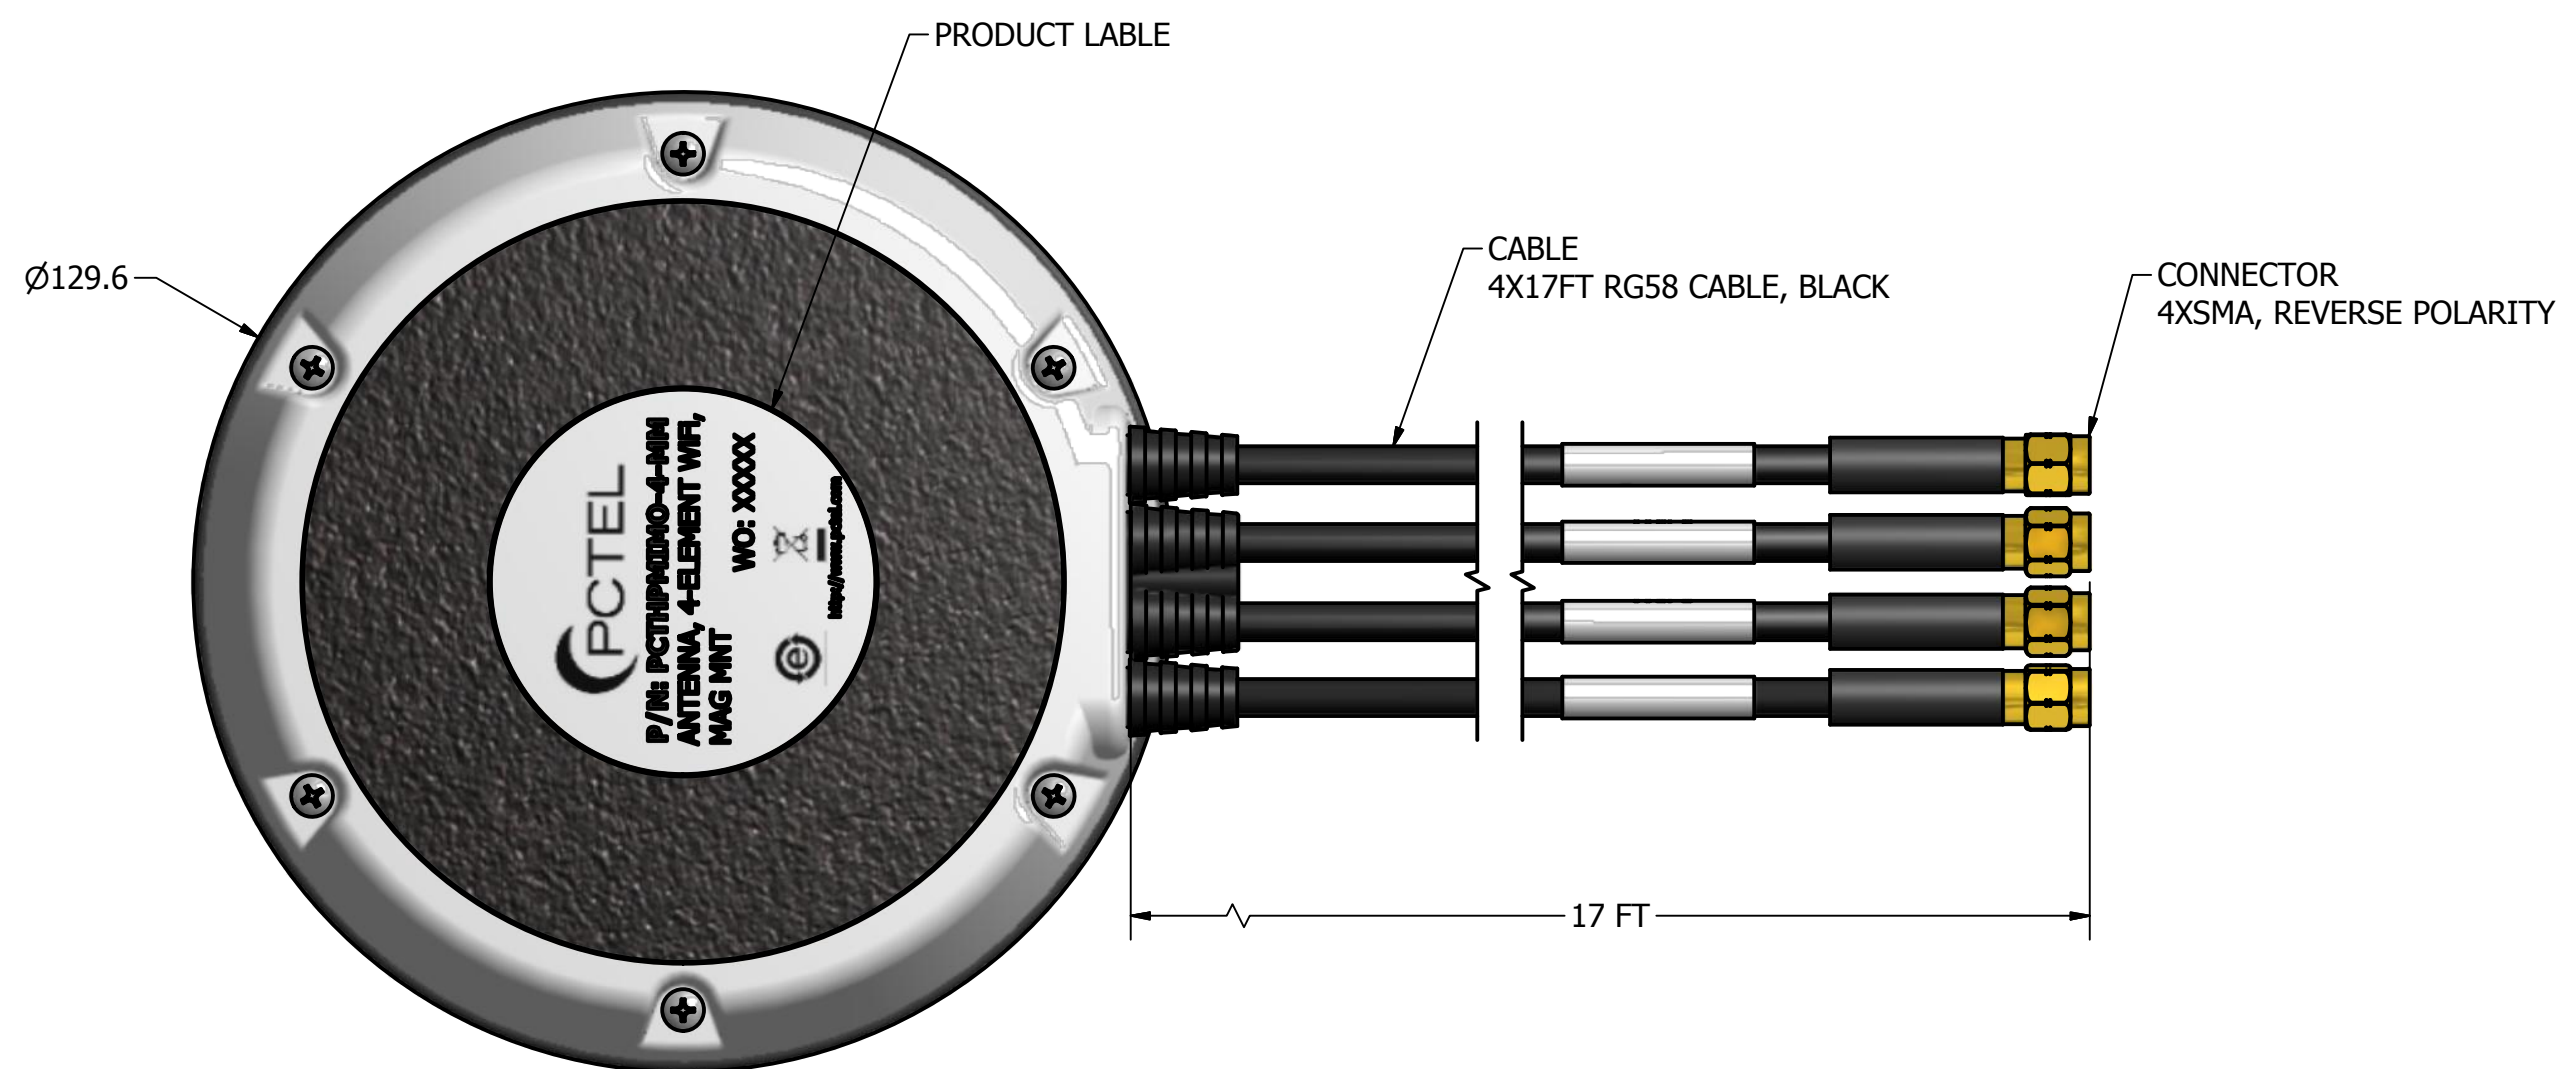




SUPPLIER PRINT ACCEPTANCE:		UNLESS OTHERWISE SPECIFIED DIMENSIONS ARE IN MILLIMETERS		DRAWN <b>JZ</b> <b>13/01/2015</b> DATE		 PCTEL, INC. ANTENNA PRODUCTS 471 BRIGHTON DRIVE BLOOMINGDALE, IL 60108 PH. 630-372-6800 FAX. 630-372-8077	
<input type="checkbox"/> Accept drawing/specification: No changes needed: <input type="checkbox"/> This part is RoHS compliant <input type="checkbox"/> This part is REACH compliant <input type="checkbox"/> Accept drawing/specification. Notes/Mark-ups added <input type="checkbox"/> Cannot accept drawing/spec. Notes/Mark-ups added Supplier Projected Outgoing Quality:		FOR TOLERANCES NOT SPECIFIED USE: ALL DIM. ARE FOR REFERENCE <b>UNIT: mm</b>		CHECKED _____ DATE _____ APPROVED _____ DATE _____			
SIGMA LEVEL: _____ or PPM: _____ Signature _____ Date: _____		 THIRD ANGLE PROJECTION PROPRIETARY DATA THE INFORMATION CONTAINED IN THIS DOCUMENT IS OF A PROPRIETARY NATURE AND MAY NOT BE USED OR REPRODUCED WITHOUT THE EXPRESSED WRITTEN PERMISSION OF PCTEL INC., BLOOMINGDALE, IL 60108		MATERIAL: <b>SEE INDIV PRINTS</b> FINISH: <b>SEE INDIV PRINTS</b>		DESCRIPTION <b>ANTENNA ASSEMBLY, 3-ELEMENT WIFI, SFF,          WHITE, 17FT RG58 DBL SHIELD, RPSMA, MAG. MNT</b> DRAWING NO. <b>ODD_PCTHPMIMO-3-MM</b>	
				SIZE <b>C</b> SCALE <b>1:1</b> SHEET <b>1 OF 1</b>			



1. INTERPRET DRAWING PER ANSI/ASME Y14.5
2. PARTS SHALL BE PACKAGED TO PREVENT DAMAGE IN SHIPMENT AND HANDLING.
3. FREQUENCY RANGE: 2.4-2.5GHz, 5.15-5.85 GHz  
VSWR<2.0:1
4. ROBUST IP67 HOUSING BUILT FOR VARIOUS WEATHER CONDITIONS
5. MAGNETIC MOUNTING , 16 lb LIFT-OFF FORCE.

Technical drawing of the Radome (Figure 1). The drawing shows a white, dome-shaped structure with a black base. A dimension line indicates a height of 82.0. A label points to the dome with the text: MATERIAL: CYCOLOY C6200, COLOR WHITE. A cable is connected to the base, with a label pointing to it: LABLE, "WiFi".



SUPPLIER PRINT ACCEPTANCE:		UNLESS OTHERWISE SPECIFIED DIMENSIONS ARE IN MILLIMETERS		DRAWN <b>JZ</b> DATE <b>13/01/2015</b> CHECKED _____ DATE _____ APPROVED _____ DATE _____		 PCTEL, INC. ANTENNA PRODUCTS 471 BRIGHTON DRIVE BLOOMINGDALE, IL 60108 PH. 630-372-6800 FAX. 630-372-8077	
<input type="checkbox"/> Accept drawing/specification: No changes needed: <input type="checkbox"/> This part is RoHS compliant <input type="checkbox"/> This part is REACH compliant <input type="checkbox"/> Accept drawing/specification. Notes/Mark-ups added <input type="checkbox"/> Cannot accept drawing/spec. Notes/Mark-ups added Supplier Projected Outgoing Quality:		FOR TOLERANCES NOT SPECIFIED USE: ALL DIM. ARE FOR REFERENCE <b>UNIT: mm</b>  THIRD ANGLE PROJECTION		MATERIAL: <b>SEE INDIV PRINTS</b> FINISH: <b>SEE INDIV PRINTS</b>		DESCRIPTION <b>ANTENNA ASSEMBLY, 4-ELEMENT WIFI, SFF, WHITE, 17FT RG58 DBL SHIELD</b> DRAWING NO. <b>ODD_PCTHPMIMO-4-MM</b>	
SIGMA LEVEL : _____ or PPM: _____		PROPRIETARY DATA THE INFORMATION CONTAINED IN THIS DOCUMENT IS OF A PROPRIETARY NATURE AND MAY NOT BE USED OR REPRODUCED WITHOUT THE EXPRESSED WRITTEN PERMISSION OF PCTEL INC., BLOOMINGDALE, IL 60108		SIZE <b>C</b> SCALE <b>1:1</b> SHEET <b>1 OF 1</b>			
Signature _____ Date: _____							