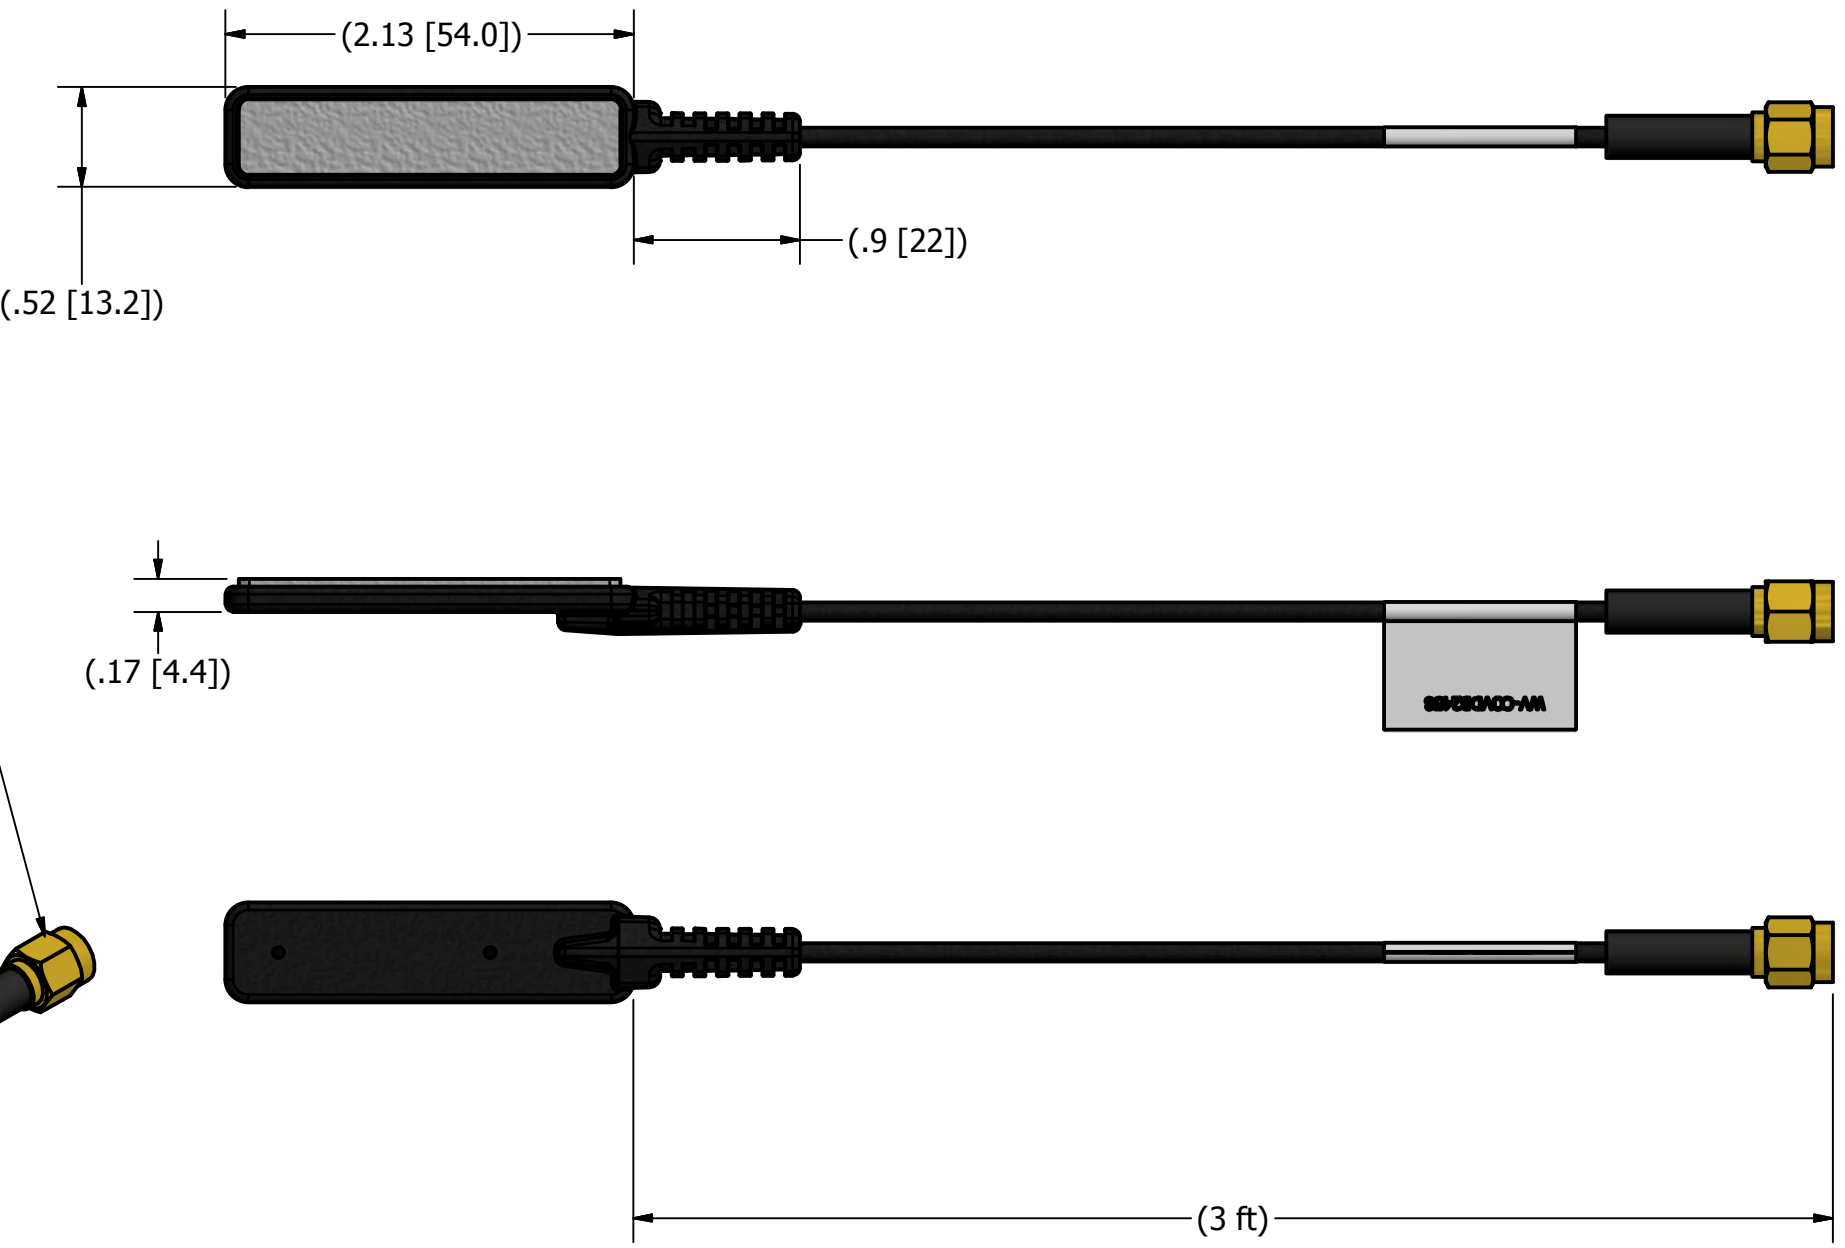


NOTES: UNLESS OTHERWISE SPECIFIED

- 1. ELECTRICAL SPECIFICATIONS:
FREQUENCY: 2.3-2.7 GHz, 4.9-5.9 GHz
VSWR < 2.0:1
- 2. DIMENSIONS IN PARENTHESIS ARE FOR REFERENCE ONLY AND NO TOLERANCE IS IMPLIED.

REVISION HISTORY			
REV	DESCRIPTION	DATE	APPROVED
A	RELEASED TO PRODUCTION [C23795]	06JUN18	IP


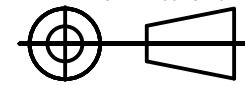


REVERSE POLARITY
SMA MALE CONNECTOR

RG316 FEP CABLE

VHB TAPE

FLAGGED LABEL
(PART NUMBER,
WORK ORDER NUMBER)

SUPPLIER PRINT ACCEPTANCE:		UNLESS OTHERWISE SPECIFIED DUAL DIMENSIONING XX.Xin [XX.Xmm]		DRAWN IP 11/30/2017		<div></div> <div>PCTEL, INC. 471 BRIGHTON DRIVE BLOOMINGDALE, IL 60108 PH. 630-372-6800 FAX. 630-372-8077</div>	
[] Accept drawing/specification: No changes needed: [] This part is RoHS compliant [] This part is REACH compliant [] Accept drawing/specification. Notes/Mark-ups added [] Cannot accept drawing/spec. Notes/Mark-ups added Supplier Projected Outgoing Quality:		FOR TOLERANCES NOT SPECIFIED USE: X.X in ± .1 in, X.XX in ± .01 in, X.XXX in ± .005 in [X mm ± 3 mm], [X.X mm ± .3 mm], [X.XX mm ± .13 mm] ANGULAR ± 1°, FRACTIONAL ± 1/64		CHECKED DATE			
		<div>THIRD ANGLE PROJECTION</div> <div></div>		MATERIAL: SEE COMP. PRINTS		DESCRIPTION 2.4 GHZ, 5.5 GHZ GLASS MOUNT COVERT ANTENNA, 3FT RG316, RP MSMA, BLACK	
				FINISH: SEE COMP. PRINTS			
SIGMA LEVEL : _____or PPM: _____		<div>PCTEL PROPRIETARY DATA</div> <div>THE INFORMATION AND/OR DRAWINGS CONTAINED IN THIS DOCUMENT IS CONFIDENTIAL AND PROPRIETARY TO PCTEL, INC. AND MAY NOT BE USED, REPRODUCED, IN WHOLE OR IN PART, OR MODIFIED IN ANY WAY WITHOUT THE EXPRESS WRITTEN PERMISSION OF AN AUTHORIZED REPRESENTATIVE OF PCTEL, INC.</div>				DRAWING NO. ODD_WV-COVDB2458	
Signature _____Date: _____						SIZE B	SCALE 1:1