

4

3

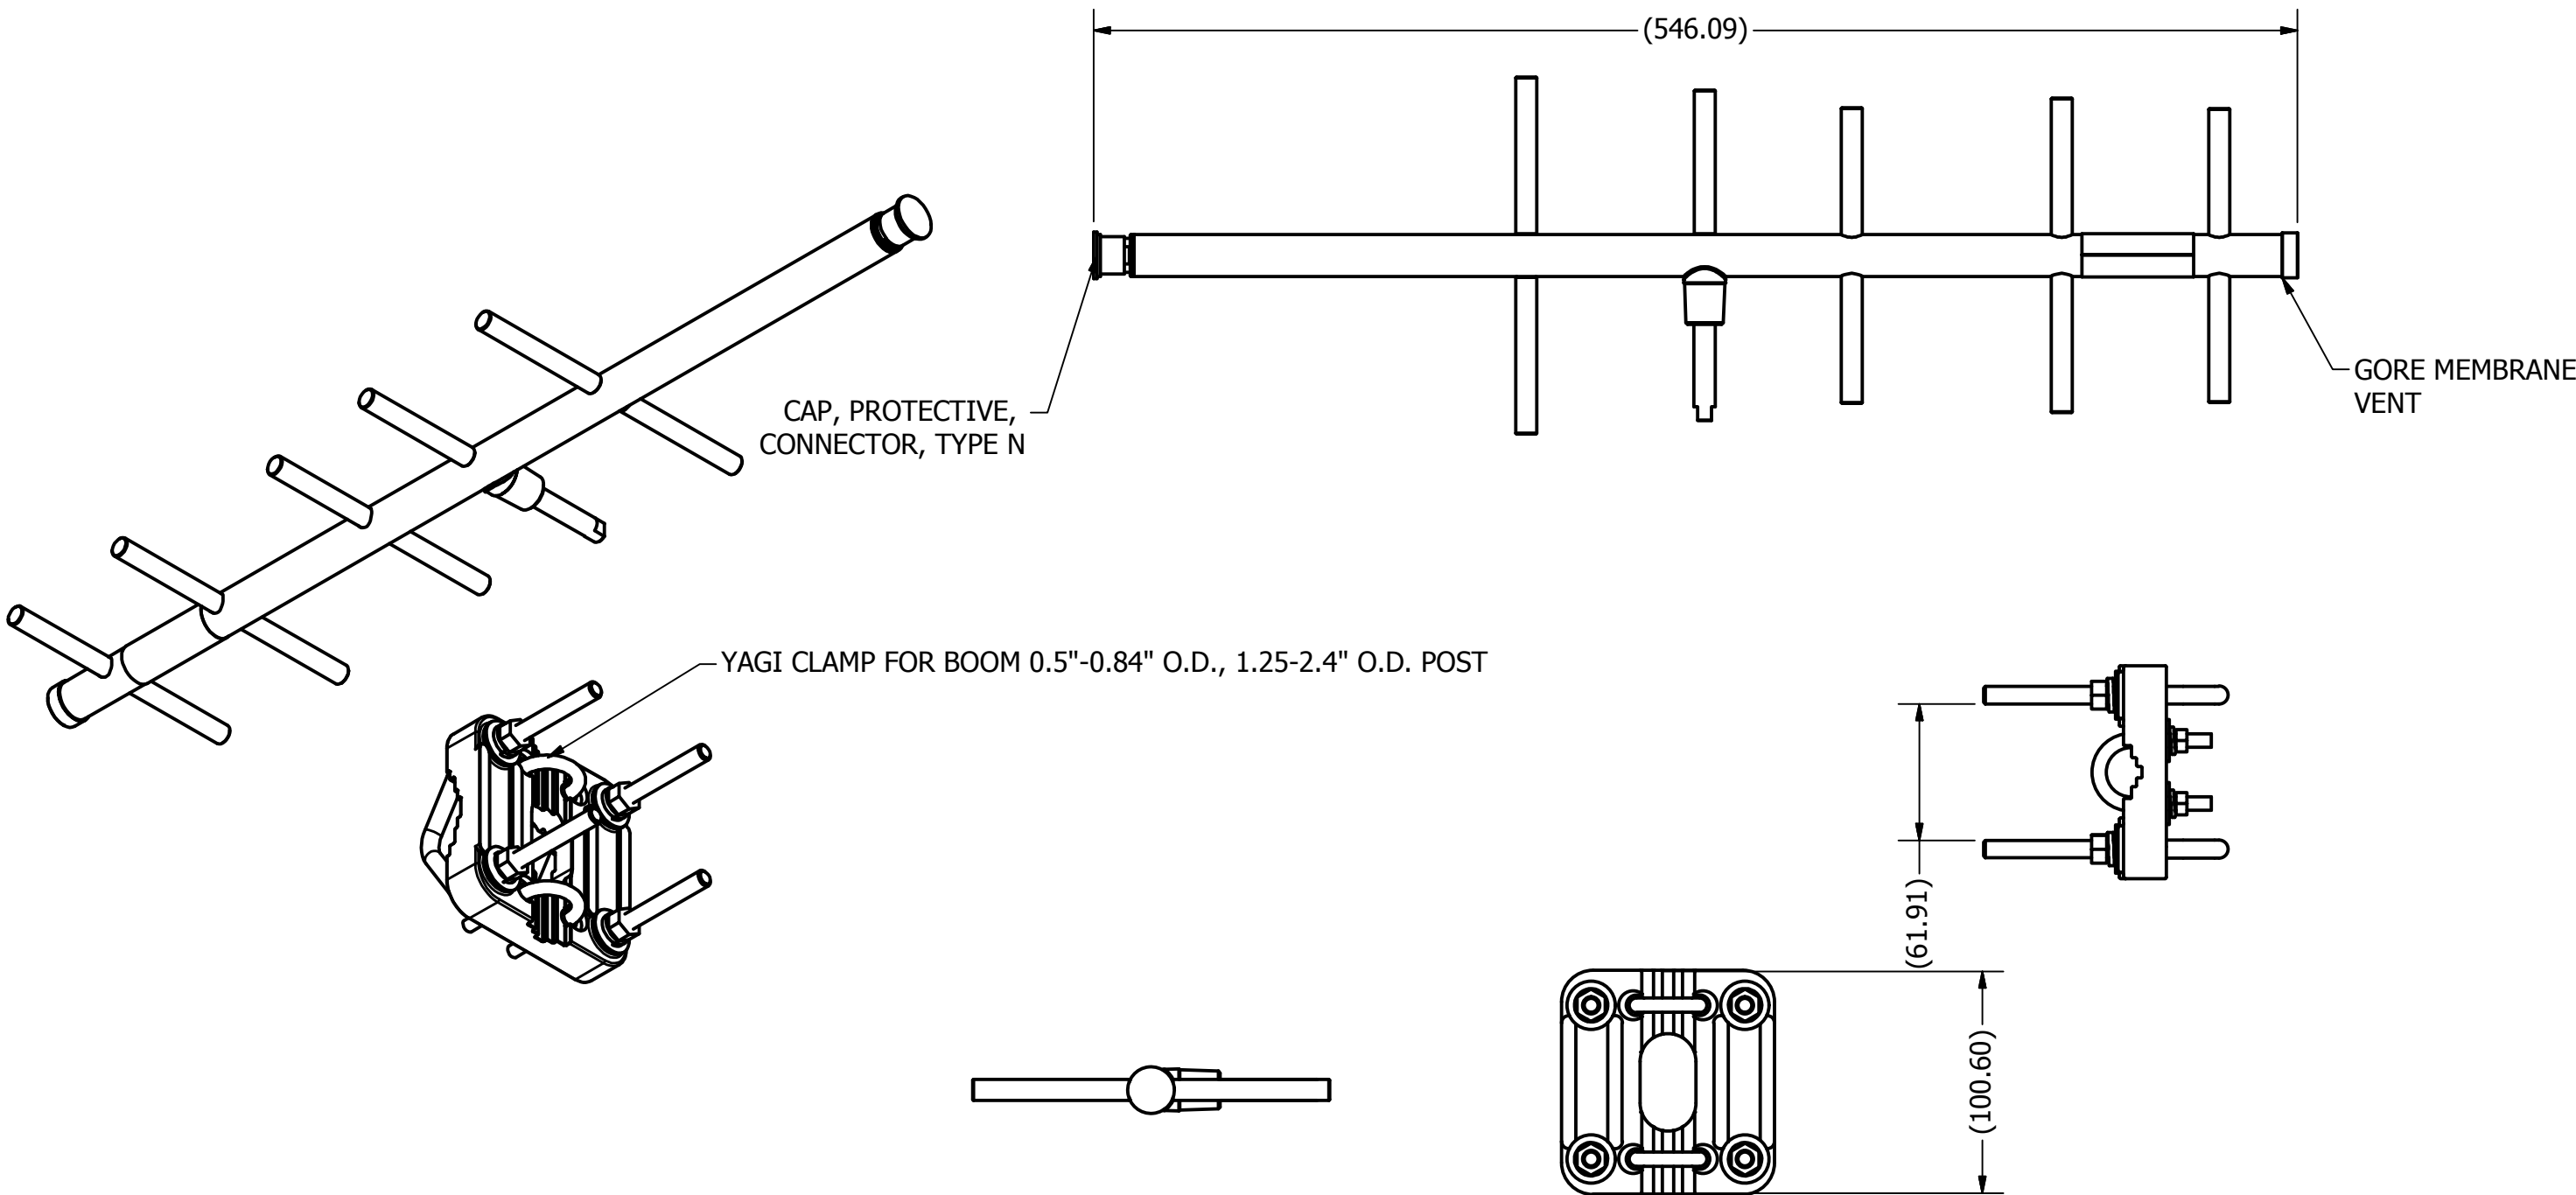
2

1

REVISION HISTORY			
REV	DESCRIPTION	DATE	APPROVED
1	OPT, YAGI, 890-960 MHz, 5ELE, 9DBD	2/12/2016	CE

B

B


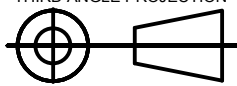


A

A

NOTES: UNLESS OTHERWISE SPECIFIED

1. DIMENSIONS IN PARENTHESIS ARE FOR REFERENCE ONLY AND NO TOLERANCE IS IMPLIED.

SUPPLIER PRINT ACCEPTANCE:	UNLESS OTHERWISE SPECIFIED DIMENSIONS ARE IN MILLIMETERS	DRAWN CE	DATE 8/5/2016	 <div>PCTEL, INC. 471 BRIGHTON DRIVE BLOOMINGDALE, IL 60108 PH. 630-372-6800 FAX. 630-372-8077</div>	
[] Accept drawing/specification: No changes needed: [] This part is RoHS compliant [] This part is REACH compliant [] Accept drawing/specification. Notes/Mark-ups added [] Cannot accept drawing/spec. Notes/Mark-ups added Supplier Projected Outgoing Quality: SIGMA LEVEL : _____ or PPM: _____	FOR TOLERANCES NOT SPECIFIED USE: [X mm ± 3 mm] [X.X mm ± .3 mm] [X.XX mm ± .13 mm] ANGULAR± 1°	CHECKED IP	DATE 9/13/2016		
	THIRD ANGLE PROJECTION 	MATERIAL: SEE COMPONENT PRINTS	DESCRIPTION OPT, YAGI, 890-960 MHz, 5 ELEMENT, 9 dBd		
	FINISH: SEE COMPONENT PRINTS				
Signature _____ Date: _____	PCTEL PROPRIETARY DATA THE INFORMATION AND/OR DRAWINGS CONTAINED IN THIS DOCUMENT IS CONFIDENTIAL AND PROPRIETARY TO PCTEL, INC. AND MAY NOT BE USED, REPRODUCED, IN WHOLE OR IN PART, OR MODIFIED IN ANY WAY WITHOUT THE EXPRESS WRITTEN PERMISSION OF AN AUTHORIZED REPRESENTATIVE OF PCTEL, INC.		DRAWING NO. ODD_BMOY8905		
			SIZE B	SCALE 1:3	SHEET 1 OF 1

4

3

2

1

4

3

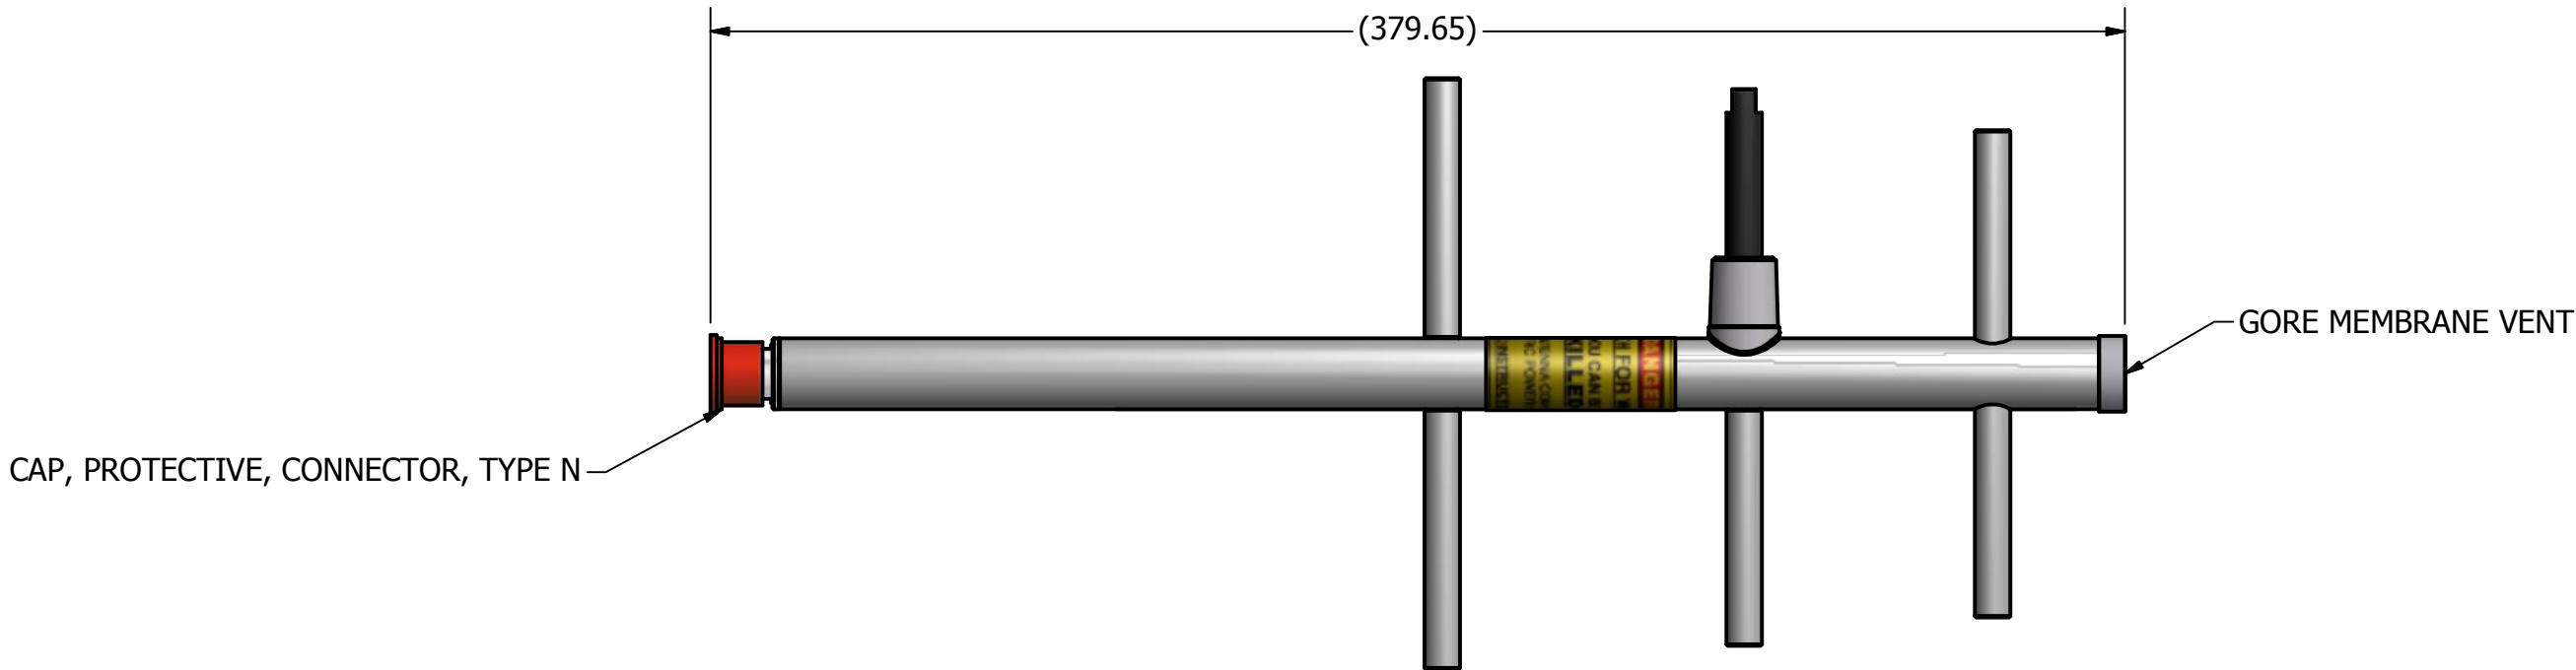
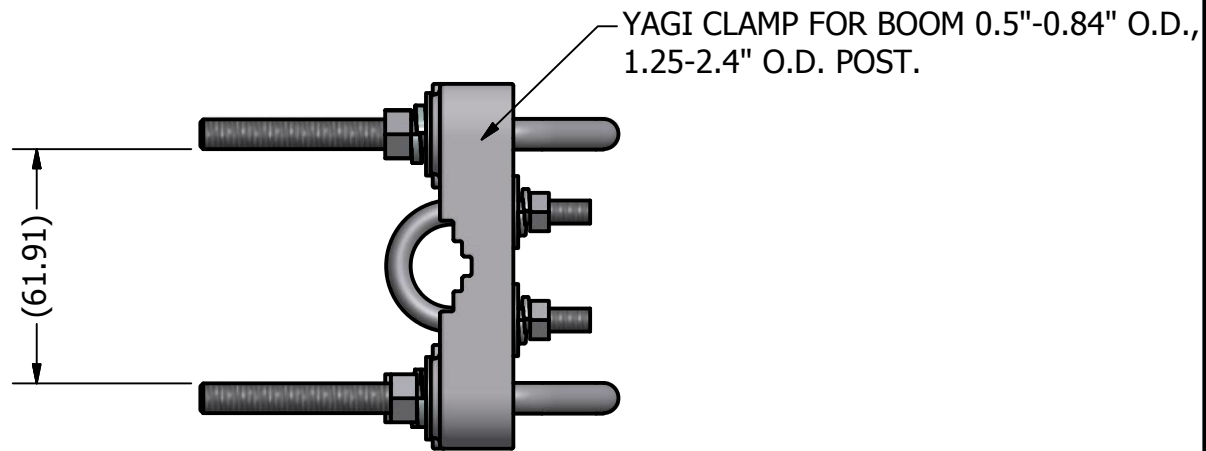
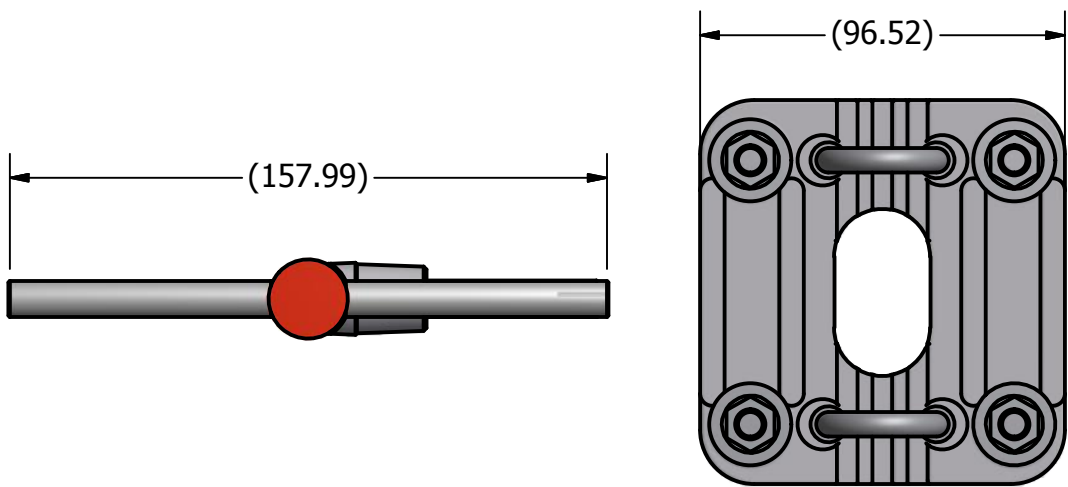
2

1

REVISION HISTORY			
REV	DESCRIPTION	DATE	APPROVED
1	OPT, YAGI, 890-960 MHZ, 3ELE, 64 DB, 6.4 DBD	2/12/2016	CE

B

B


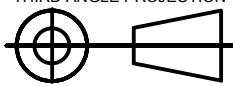


A

A

NOTES: UNLESS OTHERWISE SPECIFIED

1. DIMENSIONS IN PARENTHESIS ARE FOR REFERENCE ONLY AND NO TOLERANCE IS IMPLIED.

SUPPLIER PRINT ACCEPTANCE:	UNLESS OTHERWISE SPECIFIED DIMENSIONS ARE IN MILLIMETERS	DRAWN CE	DATE 8/25/2016	 <div>PCTEL, INC. 471 BRIGHTON DRIVE BLOOMINGDALE, IL 60108 PH. 630-372-6800 FAX. 630-372-8077</div>
<div>[] Accept drawing/specification: No changes needed: [] This part is RoHS compliant [] This part is REACH compliant [] Accept drawing/specification. Notes/Mark-ups added [] Cannot accept drawing/spec. Notes/Mark-ups added Supplier Projected Outgoing Quality: SIGMA LEVEL : _____ or PPM: _____ Signature _____ Date: _____</div>	FOR TOLERANCES NOT SPECIFIED USE: [X mm ± 3 mm] [X.X mm ± .3 mm] [X.XX mm ± .13 mm] ANGULAR± 1°	CHECKED IP	DATE 8/25/2016	
	THIRD ANGLE PROJECTION 	MATERIAL: SEE COMPONENT PRINTS	DESCRIPTION OPT, YAGI, 890-960 MHz, 5 ELEMENT, 9 dBd	
		FINISH: SEE COMPONENT PRINTS		
	PCTEL PROPRIETARY DATA THE INFORMATION AND/OR DRAWINGS CONTAINED IN THIS DOCUMENT IS CONFIDENTIAL AND PROPRIETARY TO PCTEL, INC. AND MAY NOT BE USED, REPRODUCED, IN WHOLE OR IN PART, OR MODIFIED IN ANY WAY WITHOUT THE EXPRESS WRITTEN PERMISSION OF AN AUTHORIZED REPRESENTATIVE OF PCTEL, INC.			DRAWING NO. BMOY8903
		SIZE B	SCALE 1:2	SHEET 1 OF 1

4

3

2

1