

REVISION HISTORY			
REV	DESCRIPTION	DATE	APPROVED
1	RELEASED	08FEB17	IP

ISO VIEW FOR
VERTICAL HORIZONTAL
POLARIZATION
SCALE 1 / 5


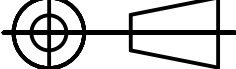
ISO VIEW, THE OTHER SIDE
FOR LABEL LOCATIONS
SCALE 1 / 5


DETAIL A
(POL. LABELS ON COVER)
SCALE 1 / 2


VERTICAL HORIZONTAL POLARIZATION
SCALE 1 / 4

NOTES: UNLESS OTHERWISE SPECIFIED

1. INTERPRET DRAWING PER ANSI/ASME Y14.5
2. PARTS SHALL BE CLEAN AND FREE OF FOREIGN MATTER.
3. ALL MATERIALS SHALL BE ROHS COMPLIANT.
4. PARTS SHALL BE PACKAGED TO PREVENT DAMAGE IN SHIPMENT AND HANDLING.
5. DIMENSIONS IN PARENTHESIS ARE FOR REFERENCE ONLY AND NO TOLERANCE IS IMPLIED.
6. ELECTRICAL SPECIFICATIONS:
FREQUENCY RANGE: 757-788 MHz
GAIN: 12 dBi
RETURN LOSS > 16 dB
ISOLATION > 35 dB

SUPPLIER PRINT ACCEPTANCE:	UNLESS OTHERWISE SPECIFIED DIMENSIONS ARE IN INCHES	DRAWN IP	DATE 2/8/2017	<div></div> <div>PCTEL, INC. 471 BRIGHTON DRIVE BLOOMINGDALE, IL 60108 PH. 630-372-6800 FAX. 630-372-8077</div>
[] Accept drawing/specification: No changes needed: [] This part is RoHS compliant [] This part is REACH compliant [] Accept drawing/specification. Notes/Mark-ups added [] Cannot accept drawing/spec. Notes/Mark-ups added Supplier Projected Outgoing Quality:	FOR TOLERANCES NOT SPECIFIED USE: X.X in ± .1 in, X.XX in ± .01 in, X.XXX in ± .005 in ANGULAR± 1°, FRACTIONAL ± 1/64	CHECKED	DATE	
	THIRD ANGLE PROJECTION 	MATERIAL:	SEE COMP. PRINTS	
		FINISH:	SEE COMP. PRINTS	
SIGMA LEVEL : _____or PPM: _____	PCTEL PROPRIETARY DATA THE INFORMATION AND/OR DRAWINGS CONTAINED IN THIS DOCUMENT IS CONFIDENTIAL AND PROPRIETARY TO PCTEL, INC. AND MAY NOT BE USED, REPRODUCED, IN WHOLE OR IN PART, OR MODIFIED IN ANY WAY WITHOUT THE EXPRESS WRITTEN PERMISSION OF AN AUTHORIZED REPRESENTATIVE OF PCTEL, INC.			
Signature_____Date:_____	DESCRIPTION ANTENNA, DIRECTIONAL, 757-788 MHZ, 12 DBI			
DRAWING NO. ODD_BMYD757K-DP				
SIZE B	SCALE 1/4	SHEET 1 OF 2		

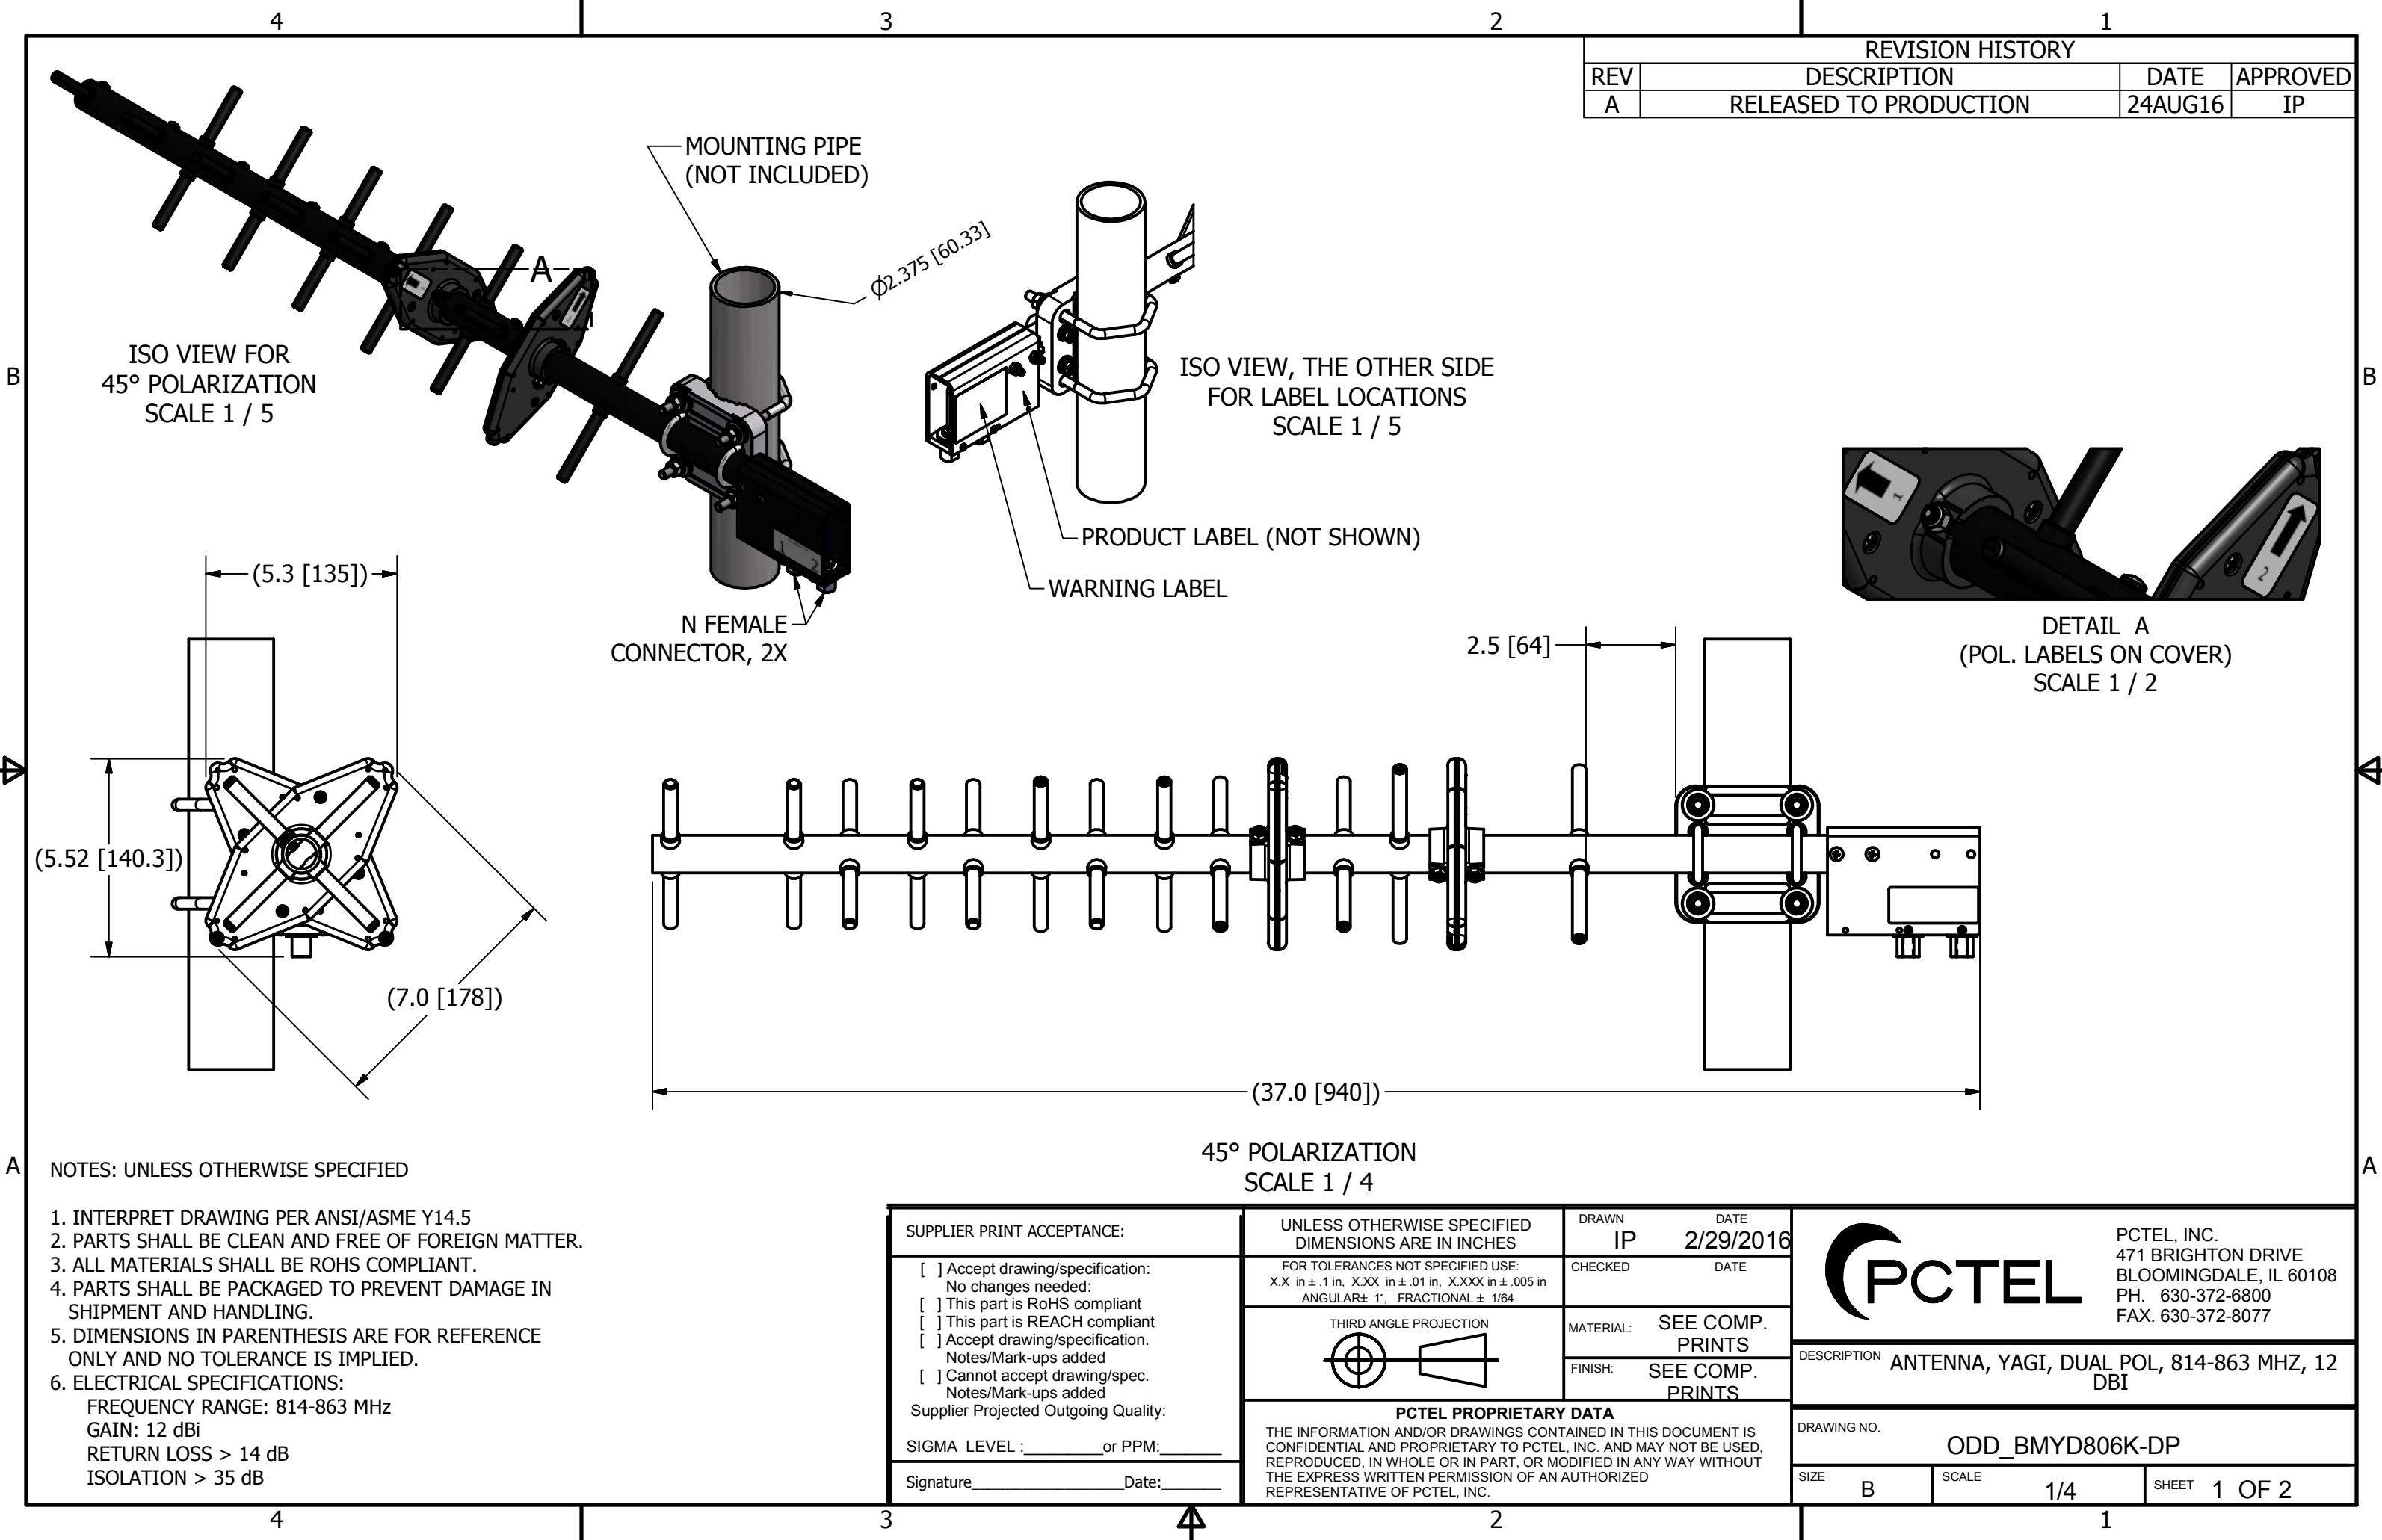

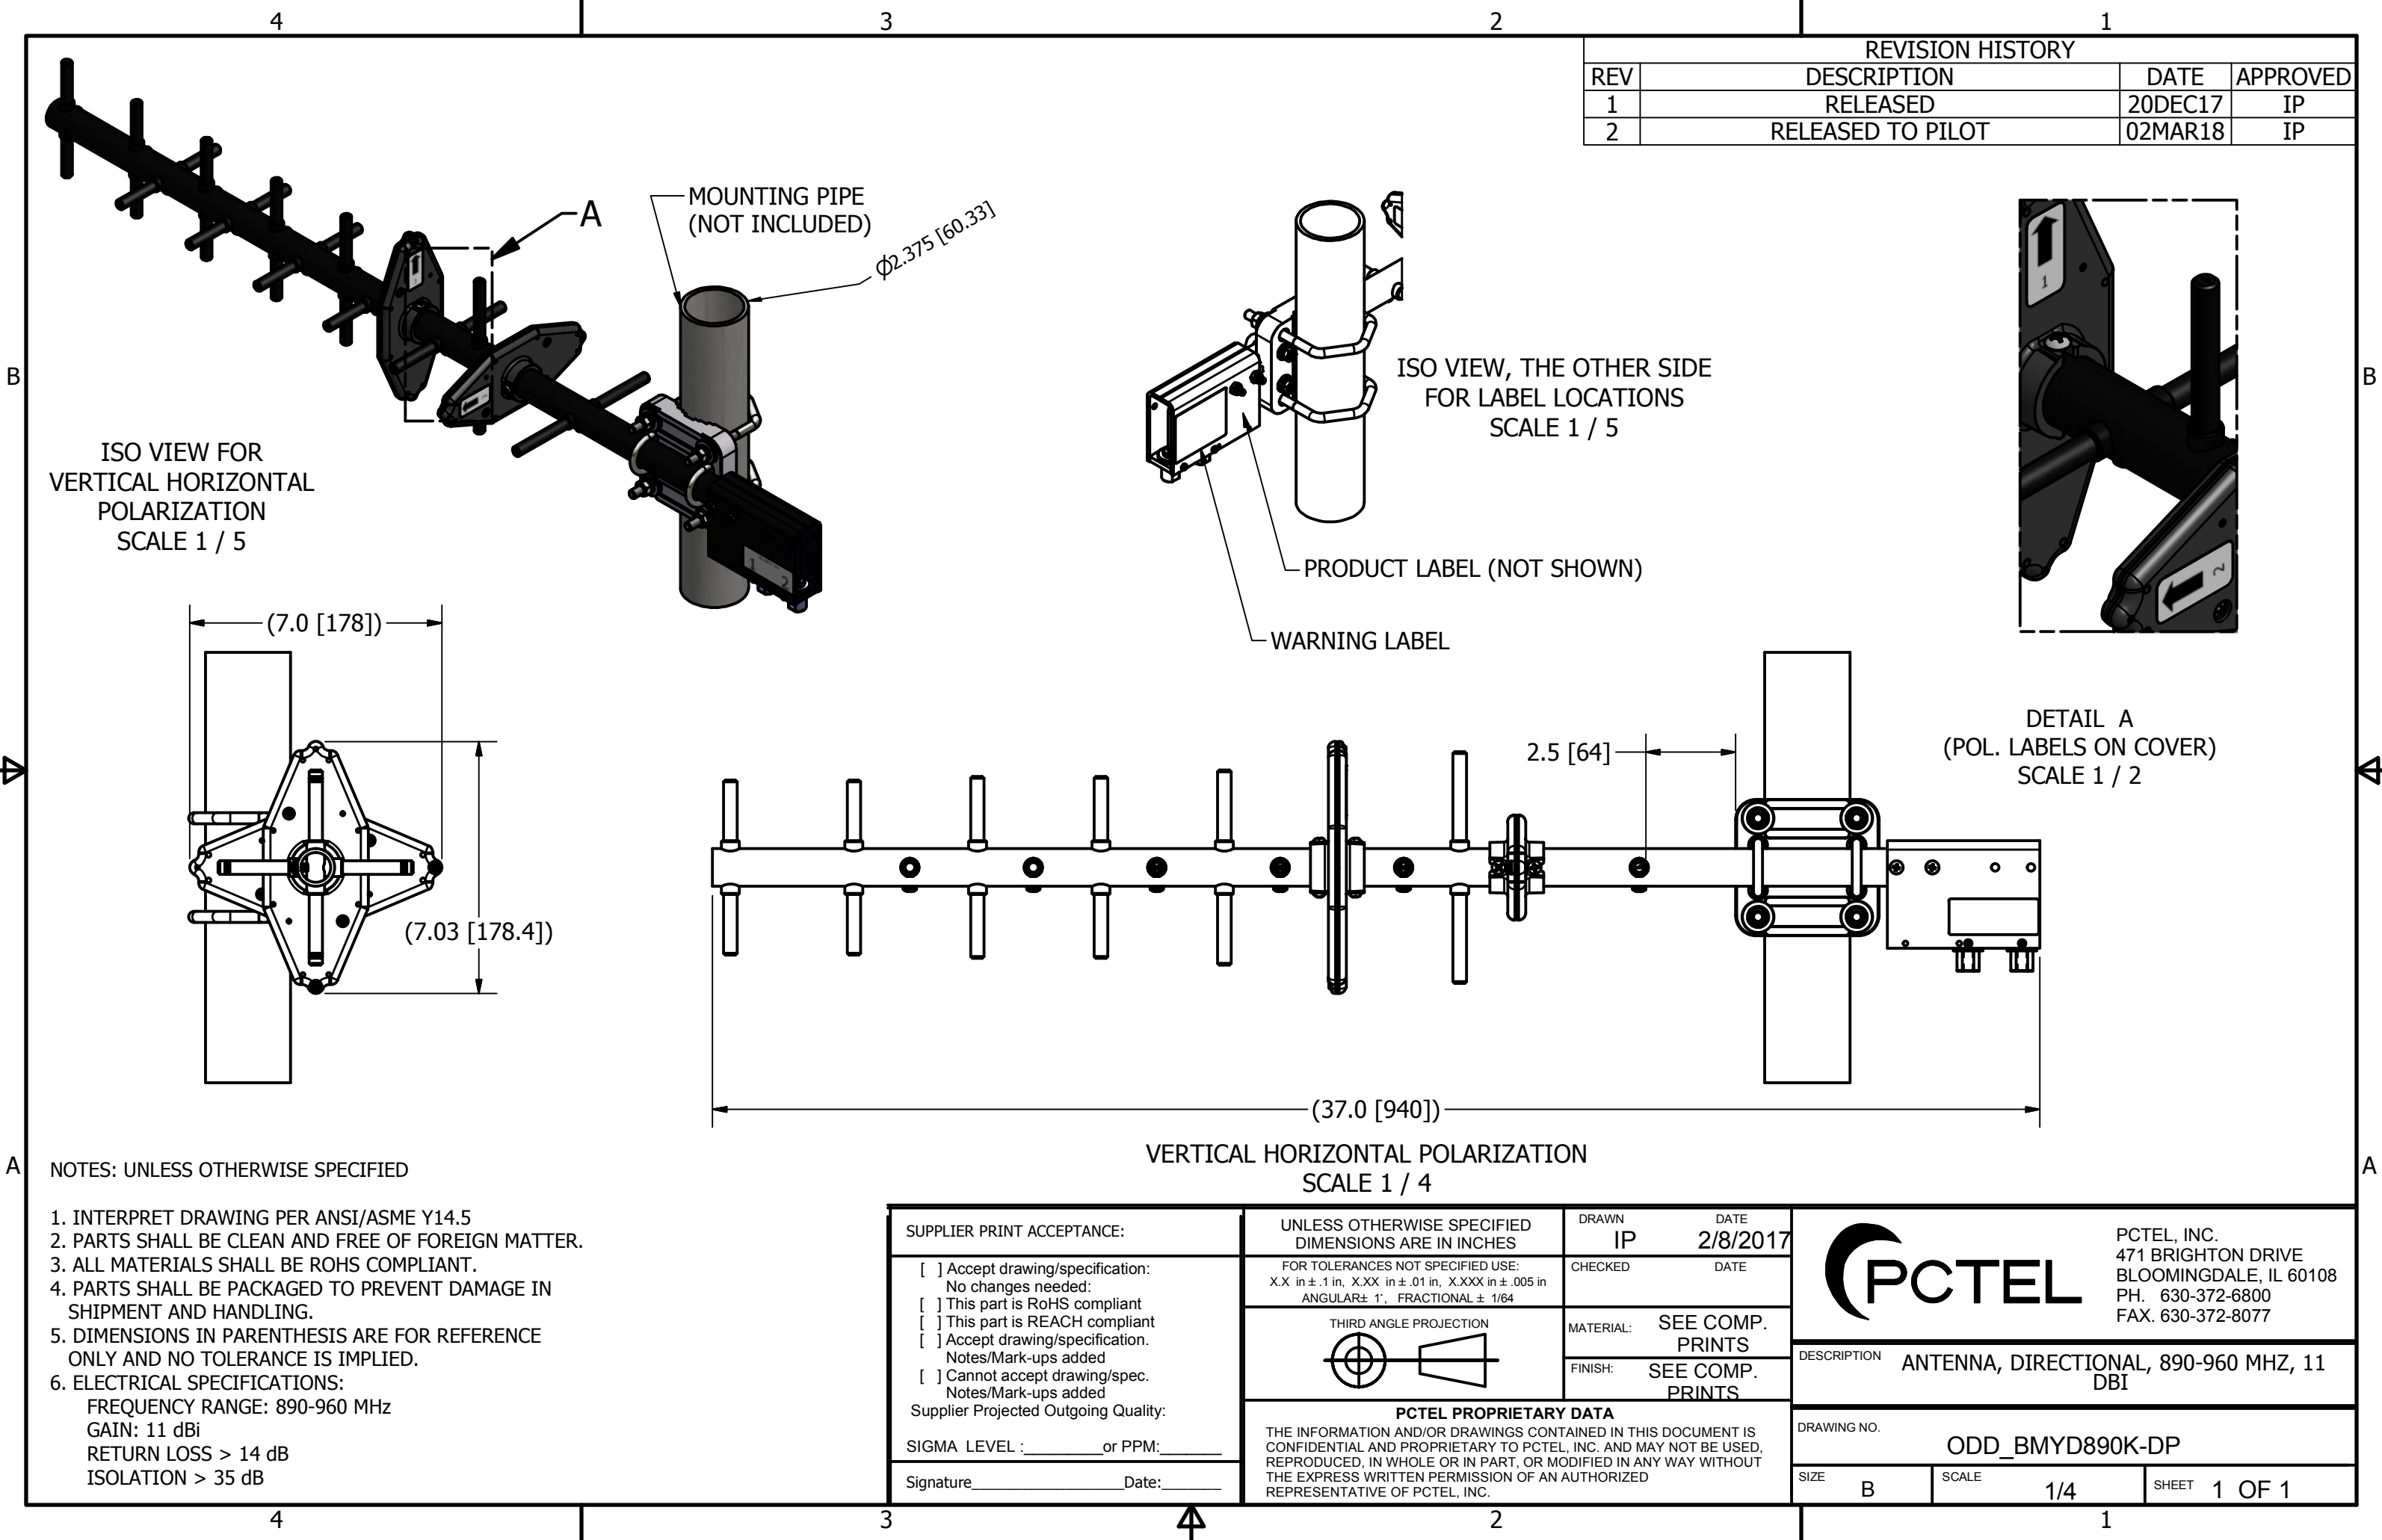

REVISION HISTORY			
REV	DESCRIPTION	DATE	APPROVED
1	RELEASED	20DEC17	IP
2	RELEASED TO PILOT	02MAR18	IP

ISO VIEW FOR
VERTICAL HORIZONTAL
POLARIZATION
SCALE 1 / 5

ISO VIEW, THE OTHER SIDE
FOR LABEL LOCATIONS
SCALE 1 / 5


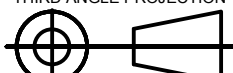
PRODUCT LABEL (NOT SHOWN)

WARNING LABEL

DETAIL A
(POL. LABELS ON COVER)
SCALE 1 / 2

NOTES: UNLESS OTHERWISE SPECIFIED

1. INTERPRET DRAWING PER ANSI/ASME Y14.5
2. PARTS SHALL BE CLEAN AND FREE OF FOREIGN MATTER.
3. ALL MATERIALS SHALL BE ROHS COMPLIANT.
4. PARTS SHALL BE PACKAGED TO PREVENT DAMAGE IN SHIPMENT AND HANDLING.
5. DIMENSIONS IN PARENTHESIS ARE FOR REFERENCE ONLY AND NO TOLERANCE IS IMPLIED.
6. ELECTRICAL SPECIFICATIONS:
FREQUENCY RANGE: 890-960 MHz
GAIN: 11 dBi
RETURN LOSS > 14 dB
ISOLATION > 35 dB

SUPPLIER PRINT ACCEPTANCE:	UNLESS OTHERWISE SPECIFIED DIMENSIONS ARE IN INCHES	DRAWN IP	DATE 2/8/2017	 <div>PCTEL, INC. 471 BRIGHTON DRIVE BLOOMINGDALE, IL 60108 PH. 630-372-6800 FAX. 630-372-8077</div>	
<div>[] Accept drawing/specification: No changes needed:</div> <div>[] This part is RoHS compliant</div> <div>[] This part is REACH compliant</div> <div>[] Accept drawing/specification. Notes/Mark-ups added</div> <div>[] Cannot accept drawing/spec. Notes/Mark-ups added</div> <div>Supplier Projected Outgoing Quality:</div> <div>SIGMA LEVEL : _____ or PPM: _____</div>	FOR TOLERANCES NOT SPECIFIED USE: X.X in ± .1 in, X.XX in ± .01 in, X.XXX in ± .005 in ANGULAR± 1°, FRACTIONAL ± 1/64	CHECKED	DATE		
	THIRD ANGLE PROJECTION 	MATERIAL: SEE COMP. PRINTS	DESCRIPTION ANTENNA, DIRECTIONAL, 890-960 MHZ, 11 DBI		
		FINISH: SEE COMP. PRINTS			
Signature _____ Date: _____	PCTEL PROPRIETARY DATA THE INFORMATION AND/OR DRAWINGS CONTAINED IN THIS DOCUMENT IS CONFIDENTIAL AND PROPRIETARY TO PCTEL, INC. AND MAY NOT BE USED, REPRODUCED, IN WHOLE OR IN PART, OR MODIFIED IN ANY WAY WITHOUT THE EXPRESS WRITTEN PERMISSION OF AN AUTHORIZED REPRESENTATIVE OF PCTEL, INC.			DRAWING NO. ODD_BMYD890K-DP	
		SIZE B	SCALE 1/4	SHEET 1 OF 1	